


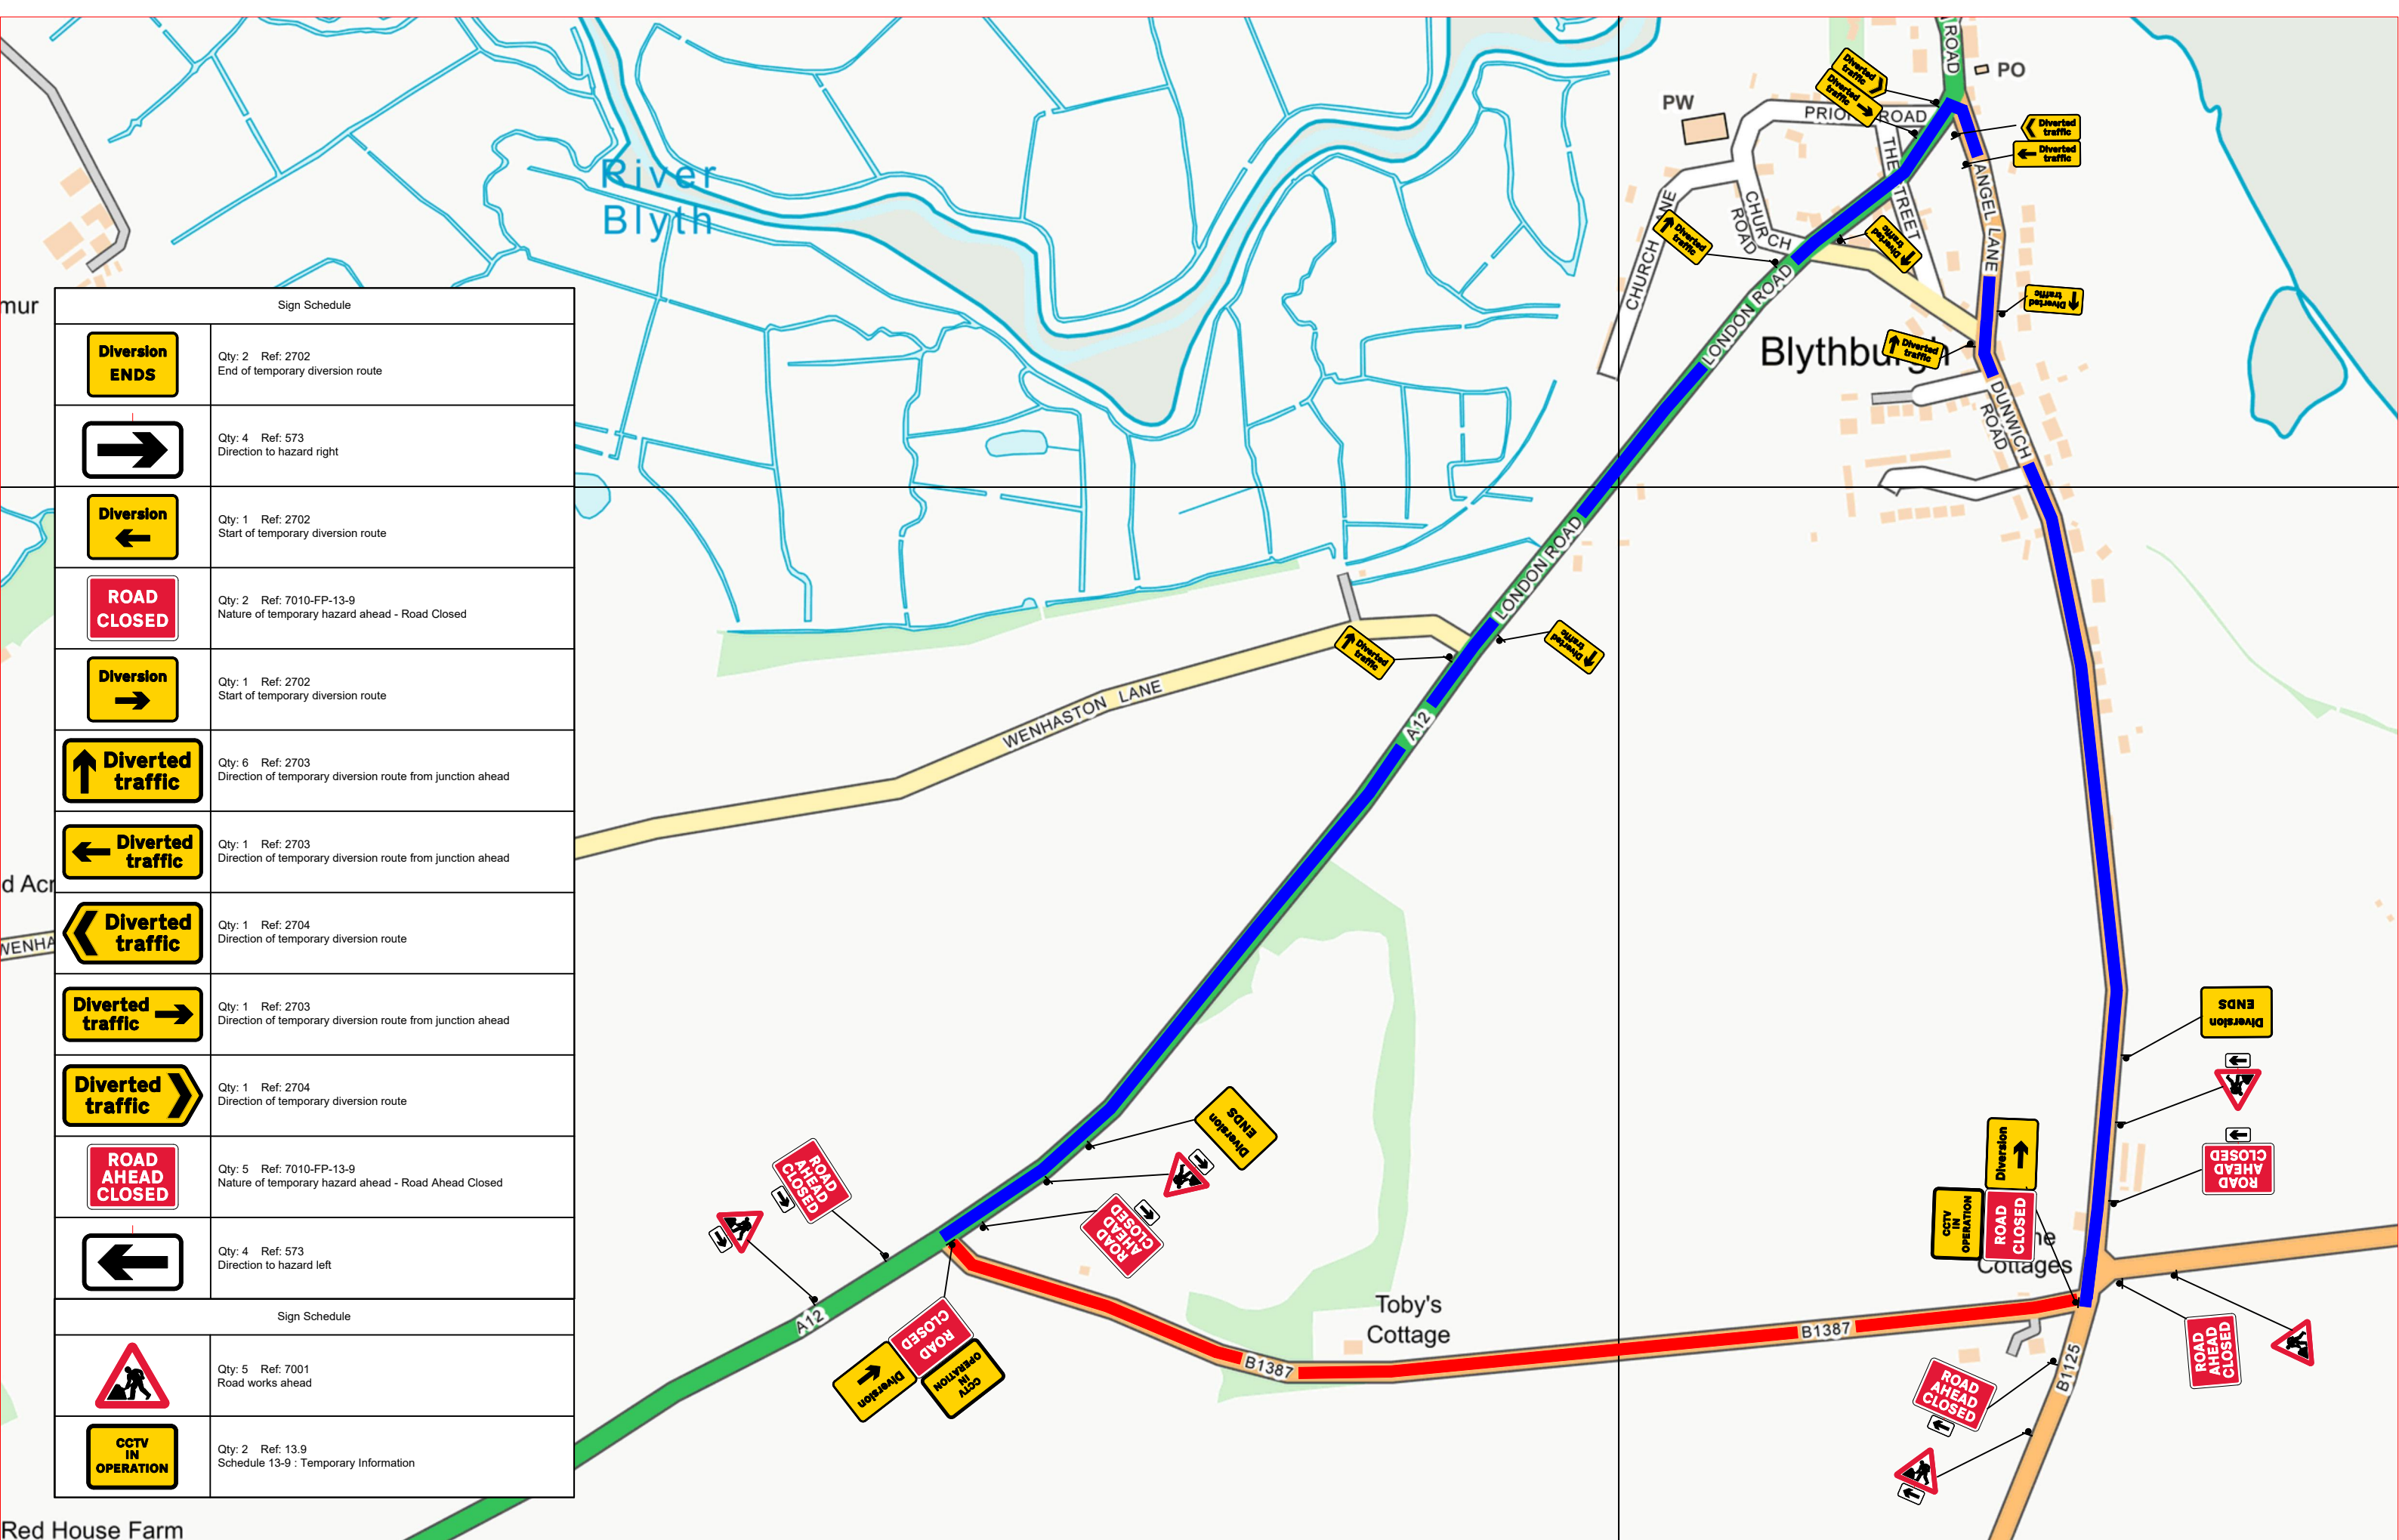

Red House Farm

HIGHWAY ASSURANCE
BROOMFIELD PIT
LOWER CRESENT
BARHAM
IP6 0PF
0333 577 1810
www.highwayassurance.co.uk

Client:

MILESTONE
INFRASTRUCTURE
A part of MGroup Services

Project:

Improvements

Drawing Title / Site Address:

Walberswick road ,
Blythburgh ,
IP19 9NA

Key

Sign

Traffic Cone

Cone Lamp

Closure Point

Diversion route

Pedestrian Barrier

Notes

1. All dimensions are in metres unless otherwise stated.
2. All traffic management to comply with Chapter 8 and any updates, and Safety at Street Works and Road Work's (A Code of Practice) Regulations and General Directions 2002.
3. All road markings and signs to be as per the Traffic Signs Regulations and General Directions 2002.
4. All permanent traffic signals will be bagged and switched out, at all times that temporary traffic signals are being used. This should be done with approval from said authority.
5. A minimum clearance of 1.5m (absolute minimum 1.0m) to be maintained for pedestrians on footways. If this cannot be maintained signs to be placed in the c/way with associated coning.

Description	Rev.	Date	By
Original Issue for Comments	P1	09-1-24	DC
Revisions	P2		
	P3		
	P4		
	P5		

Scale(s) @ Original Size A3

NOT TO SCALE

Revision

P1

Originator	Designer	Checked	Approved
HA	LP	JB	DM

Ordnance Survey © Crown Copyright 2012. All rights reserved. Licence Number 100020449

Date	Drawing Number
09-1-24	HA/30265/LP/01